



# PUBLIC WORKS & UTILITIES ENGINEERING & DESIGN STANDARDS

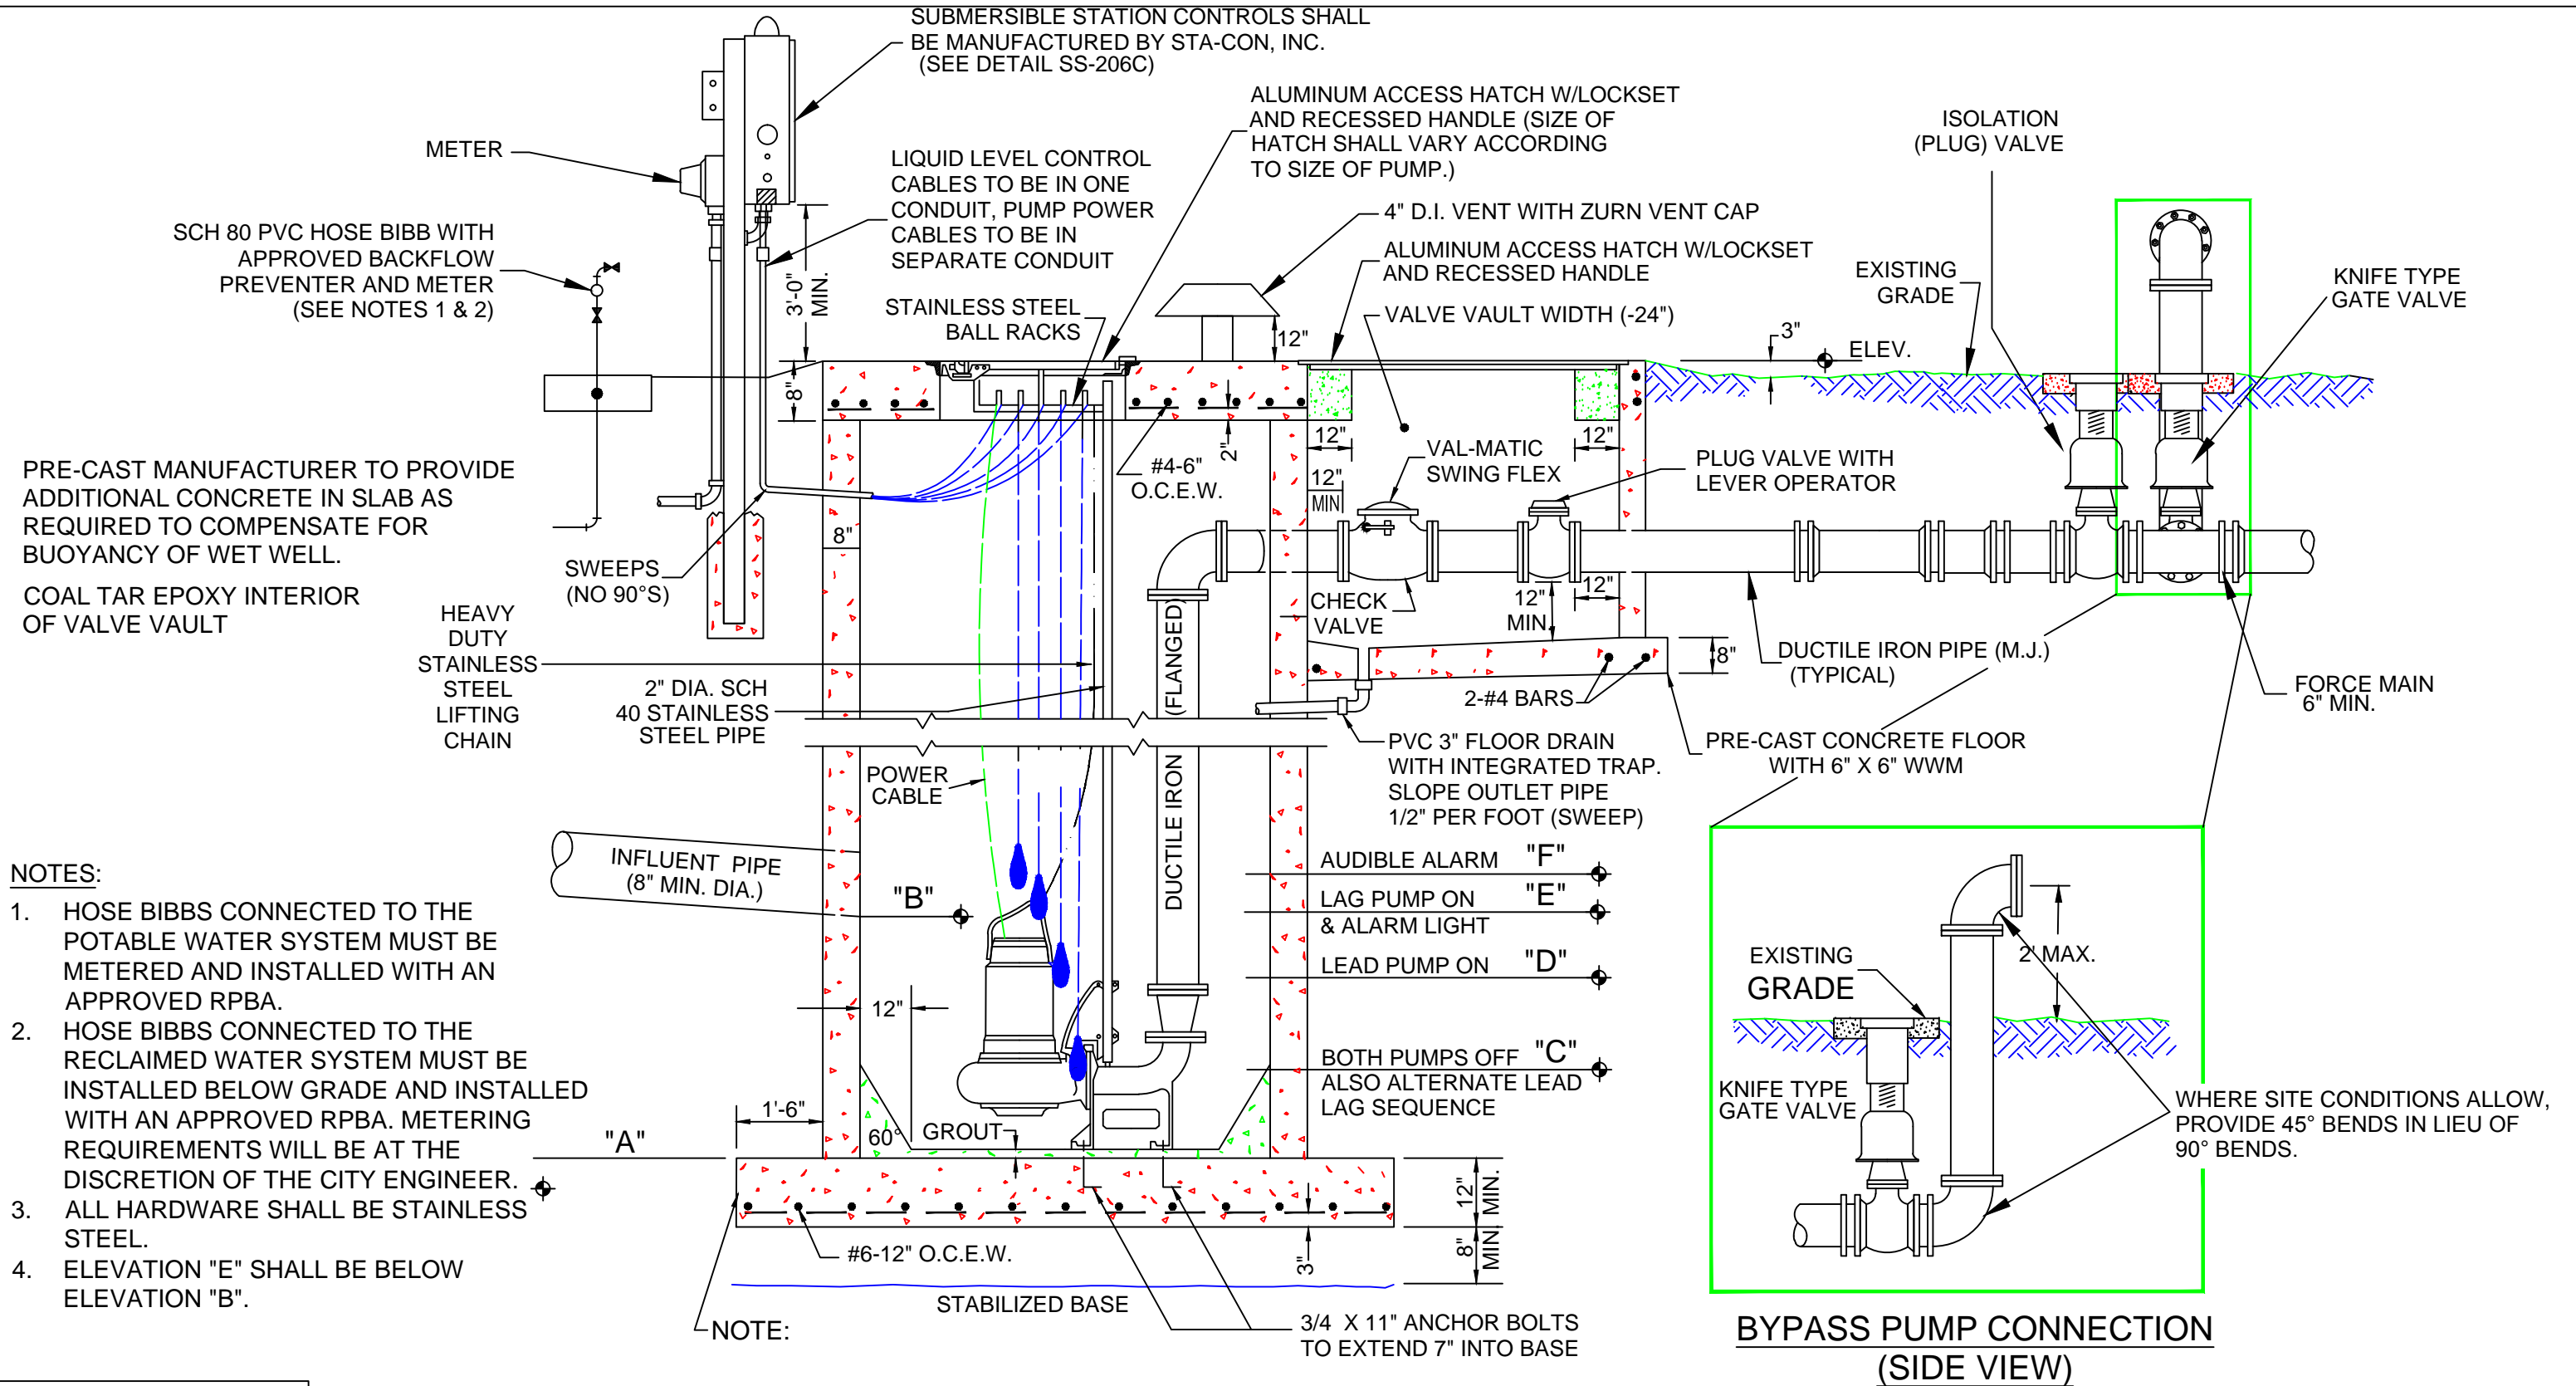

- NOTES:**
1. HOSE BIBBS CONNECTED TO THE POTABLE WATER SYSTEM MUST BE METERED AND INSTALLED WITH AN APPROVED RPBA.
  2. HOSE BIBBS CONNECTED TO THE RECLAIMED WATER SYSTEM MUST BE INSTALLED BELOW GRADE AND INSTALLED WITH AN APPROVED RPBA. METERING REQUIREMENTS WILL BE AT THE DISCRETION OF THE CITY ENGINEER.
  3. ALL HARDWARE SHALL BE STAINLESS STEEL.
  4. ELEVATION "E" SHALL BE BELOW ELEVATION "B".

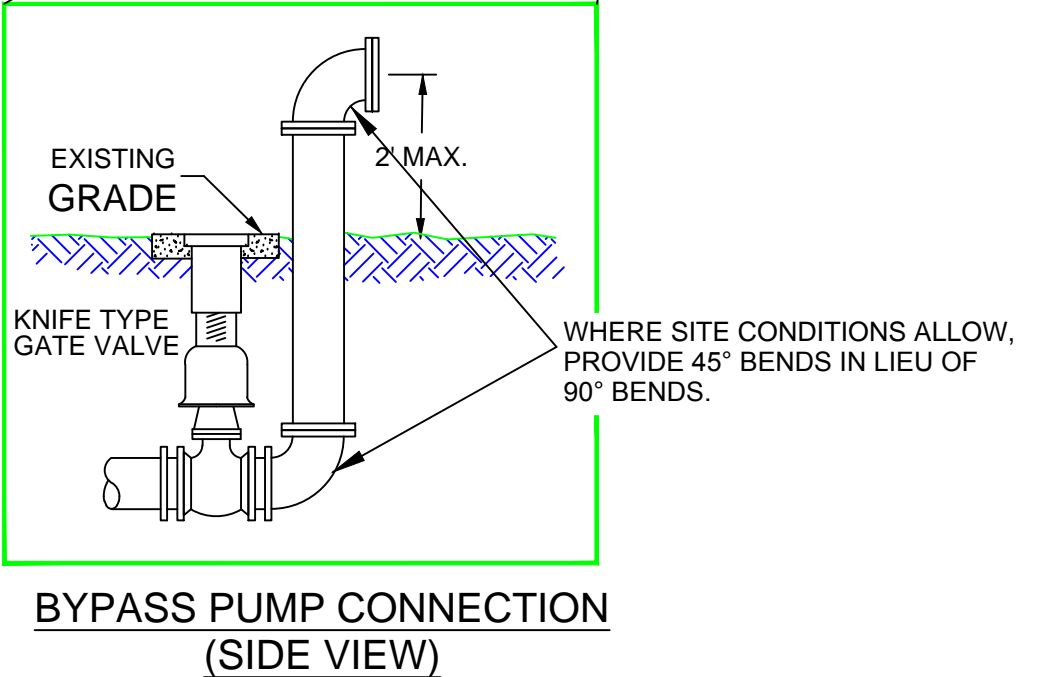

## LIFT STATION ELEVATION

**SS007-1A**

ISSUED 2017

REVISED 03/01/2017 BY DJB