


PUBLIC WORKS & UTILITIES ENGINEERING & DESIGN STANDARDS

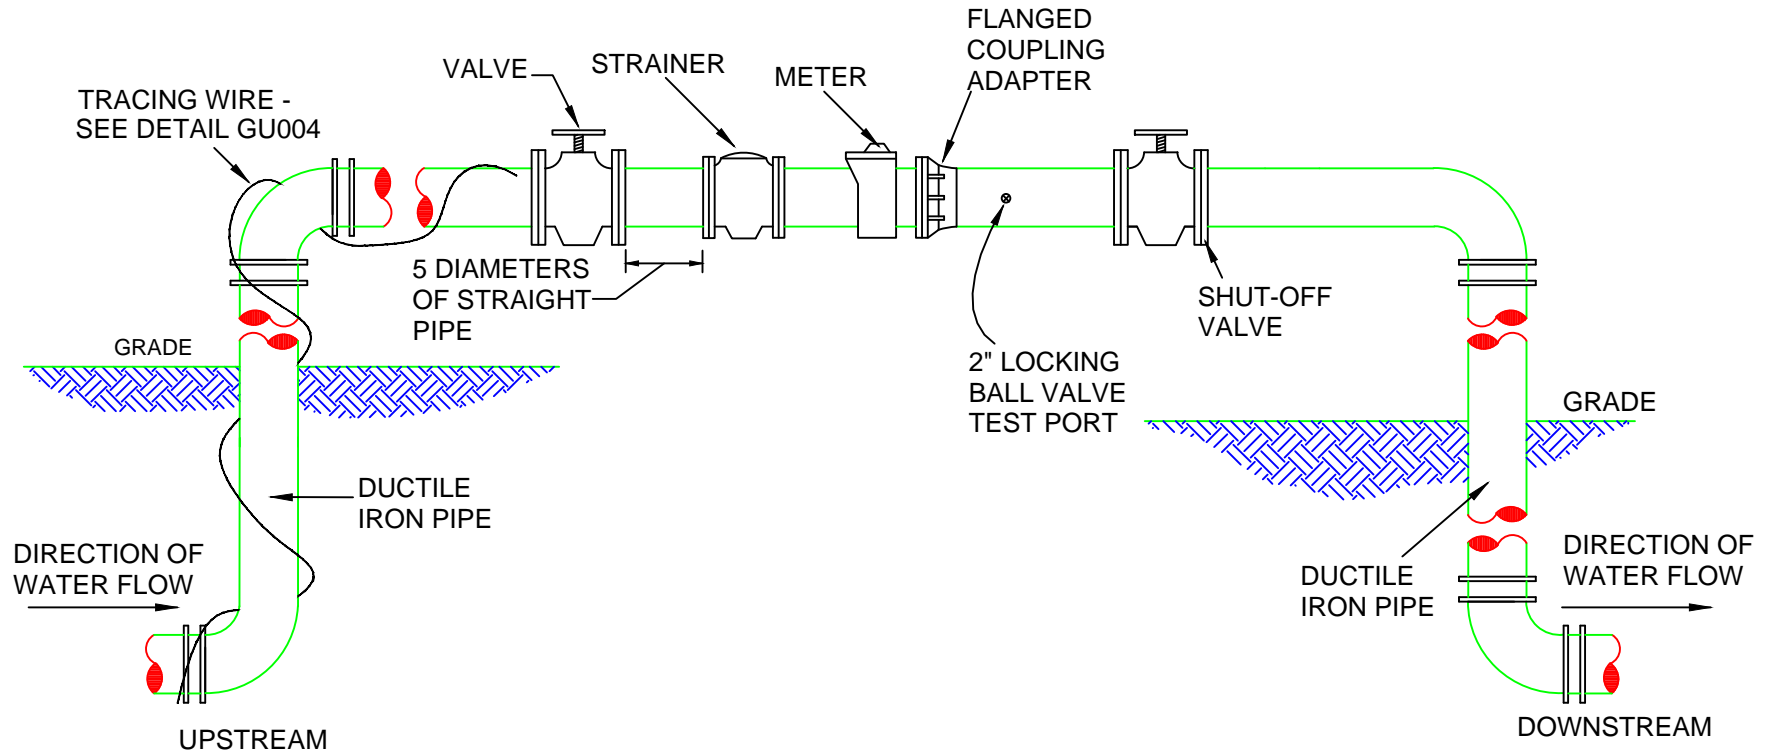

NOTES:

1. IRRIGATION METERS TO BE APPROVED TURBINE METERS.
2. METERS UP TO AND INCLUDING 2" TO BE PURCHASED FROM THE CITY. LARGER THAN 2" TO BE APPROVED BY CITY ENGINEER & PURCHASED BY OWNER.
3. METERS TO BE INSTALLED ABOVE GROUND.



CITY OF ALTAMONTE SPRINGS
950 CALABRIA DRIVE
ALTAMONTE SPRINGS, FLORIDA 32714

RECLAIMED WATER - MASTER METER ASSEMBLY

RW005-3

ISSUED 2017

REVISED 03/01/2017 BY DJB