


PUBLIC WORKS & UTILITIES ENGINEERING & DESIGN STANDARDS

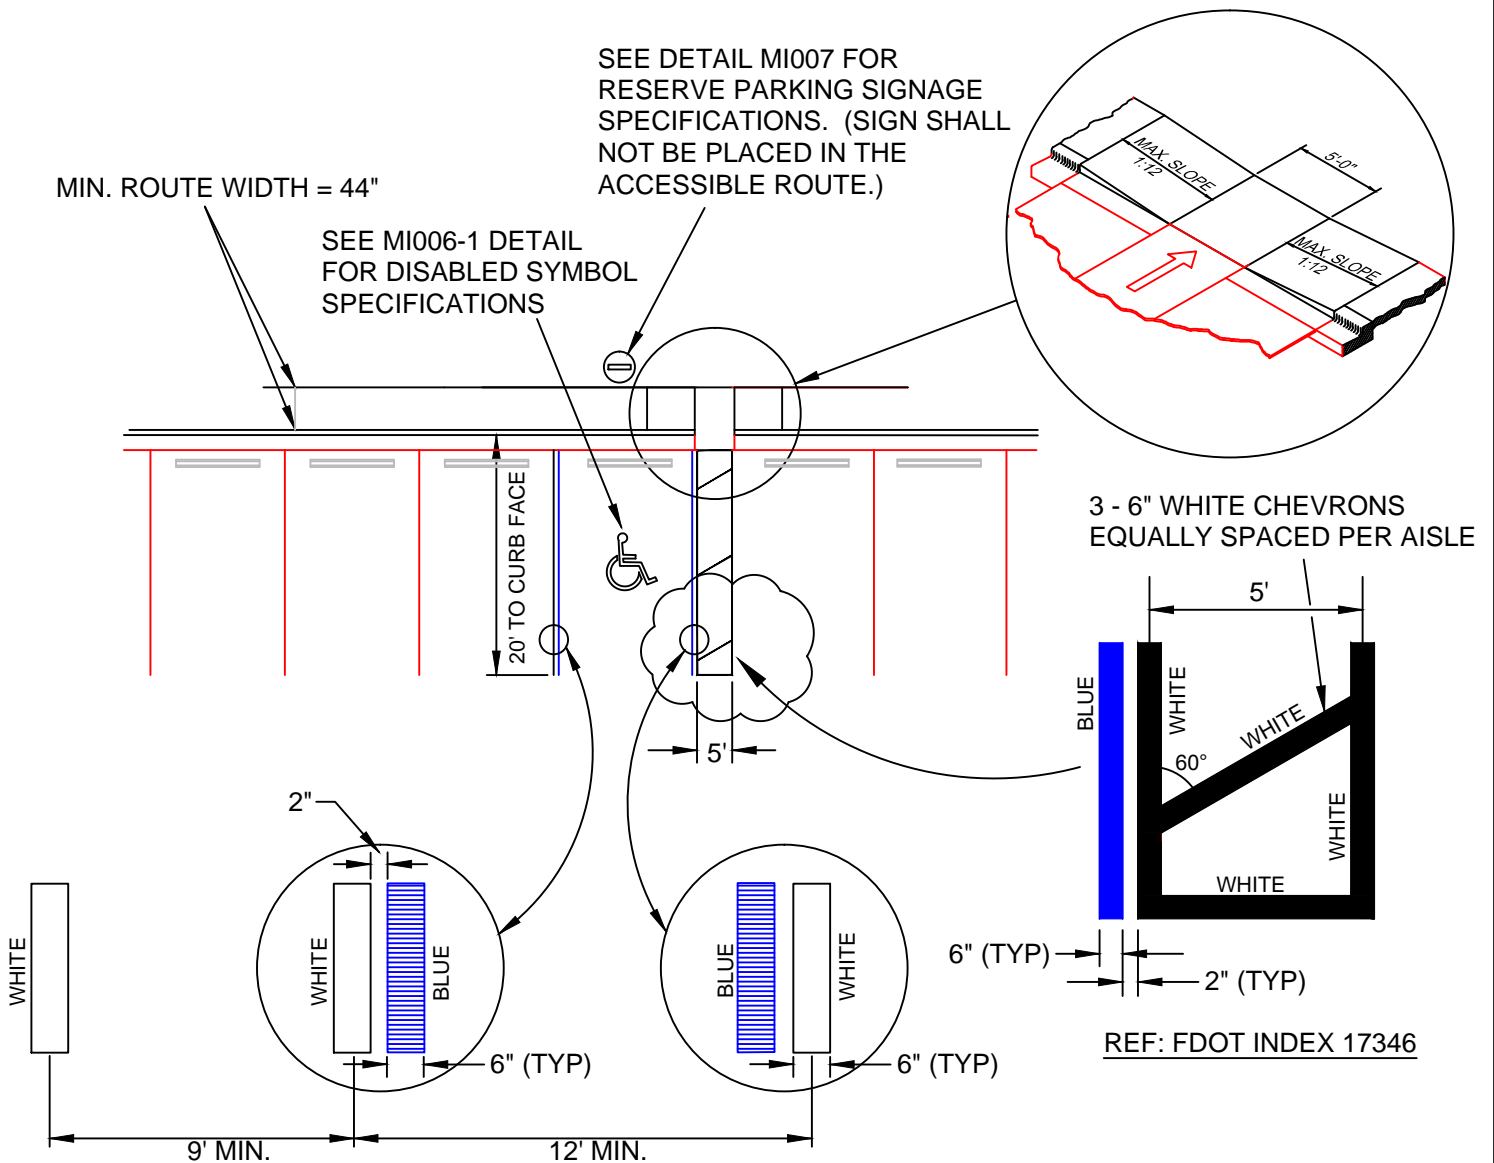

NOTES:

1. EACH ACCESSIBLE PARKING SPACE SHALL BE CONSPICUOUSLY STRIPED IN BLUE PAINT, AND SHALL BE POSTED AND MAINTAINED WITH A PERMANENT, ABOVE-GRADE SIGN BEARING THE INTERNATIONAL SYMBOL OF ACCESSIBILITY, AND THE CAPTION "PARKING BY DISABLED PERMIT ONLY". SUCH SIGNS SHALL NOT BE OBSCURED BY A VEHICLE PARKED IN THE SPACE. ALL DISABLED PARKING SPACES MUST BE SIGNED AND MARKED IN ACCORDANCE WITH THE STANDARDS ADOPTED BY THE DEPARTMENT OF TRANSPORTATION.
2. PARKING SPACE WIDTH AND ACCESS AISLES SHALL BE MEASURED FROM CENTER OF WHITE STRIPE TO CENTER OF WHITE STRIPE.
3. THIS DETAIL IS PROVIDED TO SUPPORT LDC SECTION 3.41.3.2
4. WHERE CURBING EXISTS PARALLEL TO STALL, BLUE LINE SHALL BE REQUIRED ADJACENT TO CURB (WHITE LINE WILL NOT BE REQUIRED).
5. CURB RAMPS CONSTRUCTED ON EXISTING SITES OR FACILITIES MAY HAVE SLOPES AND RISES AS ALLOWED IN ADA 4.1.6 (3) (a) IF SPACE LIMITATIONS PROHIBIT THE USE OF A 1:12 SLOPE OR LESS.



CITY OF ALTAMONTE SPRINGS
950 CALABRIA DRIVE
ALTAMONTE SPRINGS, FLORIDA 32714

ACCESSIBLE PARKING - SINGLE SPACE STRIPING

MI004-5

ISSUED 2017

REVISED 03/01/2017 BY DJB